


BECKETTS FRONTAGE ROAD

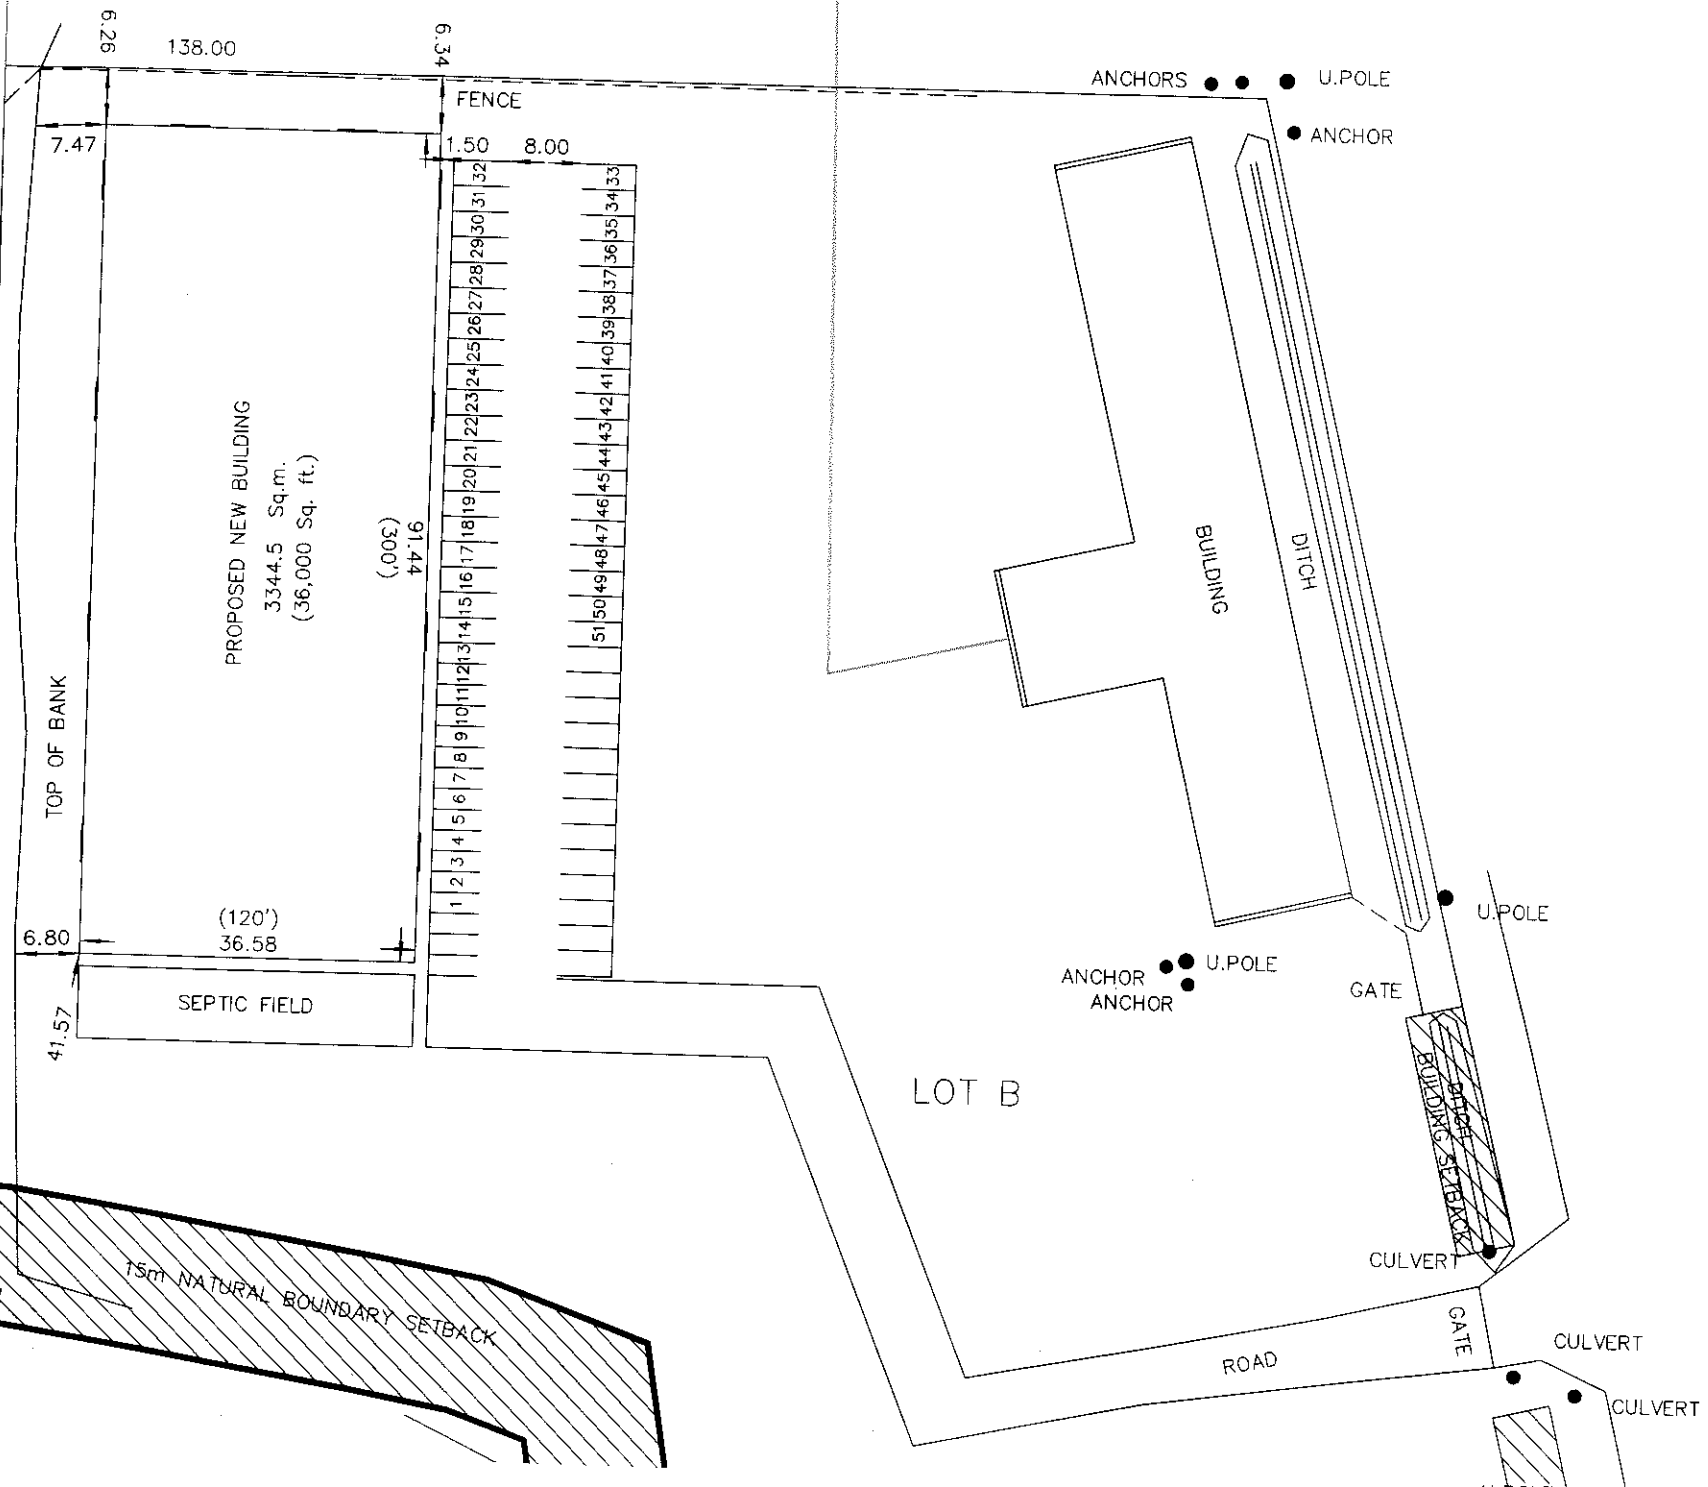

PROPOSED NEW BUILDING
3344.5 Sq.m.
(36,000 Sq. ft.)

91.44
(300')

(120')
36.58

FENCE

7.47 1.50 8.00

- 1
- 2
- 3
- 4
- 5
- 6
- 7
- 8
- 9
- 10
- 11
- 12
- 13
- 14
- 15
- 16
- 17
- 18
- 19
- 20
- 21
- 22
- 23
- 24
- 25
- 26
- 27
- 28
- 29
- 30
- 31
- 32
- 33
- 34
- 35
- 36
- 37
- 38
- 39
- 40
- 41
- 42
- 43
- 44
- 45
- 46
- 47
- 48
- 49
- 50
- 51
- 52
- 53

ANCHORS ● ● ● U.POLE

● ANCHOR

BUILDING

DITCH

U.POLE

ANCHOR ● ● U.POLE
ANCHOR ●

GATE

BUILDING SETBACK
CULVERT

LOT B

ROAD

GATE

CULVERT

CULVERT

15m NATURAL BOUNDARY SETBACK