


ALL DISTANCES ARE IN METRES.

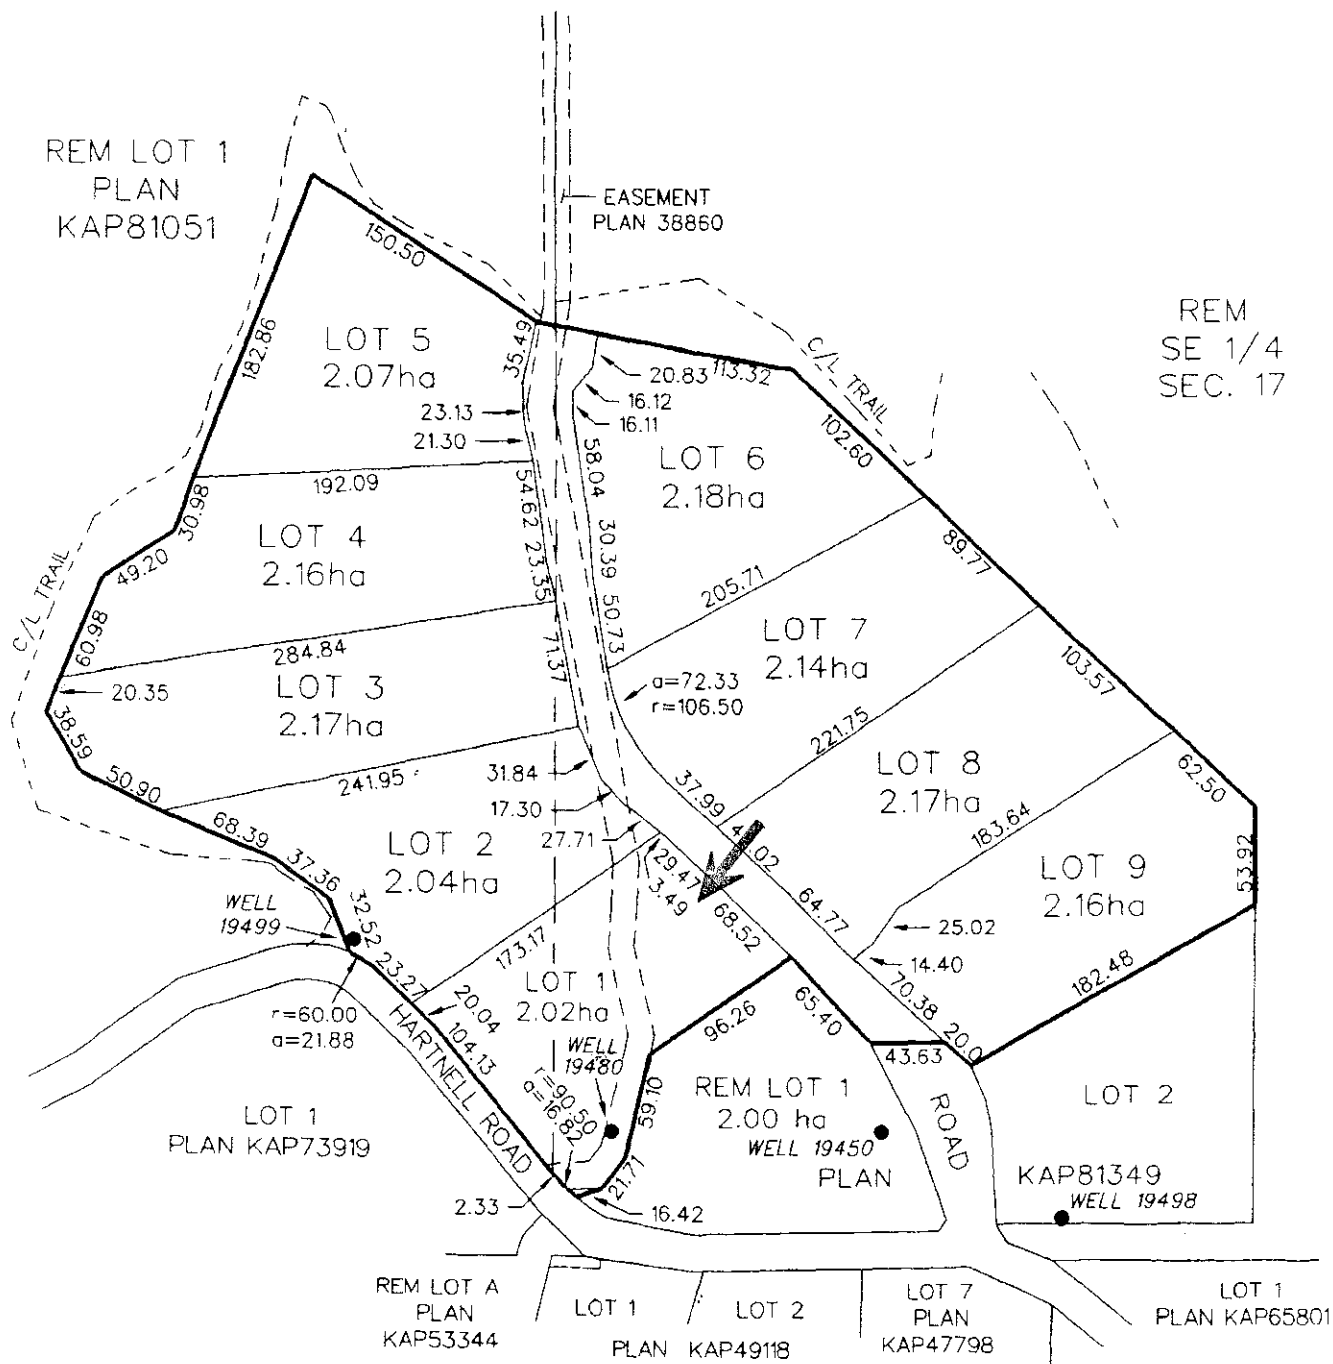

WELL LOCATIONS ADDED 18/9/08

PLAN OF PROPOSED SUBDIVISION OF: PART OF THE SE 1/4 SEC. 17 EXCEPT PLANS KAP53344 AND KAP81349; PART OF LOT 1, PLAN KAP81349, SEC. 17; AND PART OF LOT 1, PLAN KAP81051, SEC. 8 AND SEC. 17; ALL IN TP.5, O.D.Y.D.

84000A01

SCALE: 1 : 4000	OUR FILE: R8400
DATE: 10 SEP 08	DRAWN: CT

Ohse

**WILLIAM E. MADDOX**  
**B.C. LAND SURVEYOR**  
 3500 - 30th STREET  
 VERNON, B.C. V1T 5E8  
 TELEPHONE (250)542-4343